



EXISTING SITE PLAN

SCALE: N.T.S.

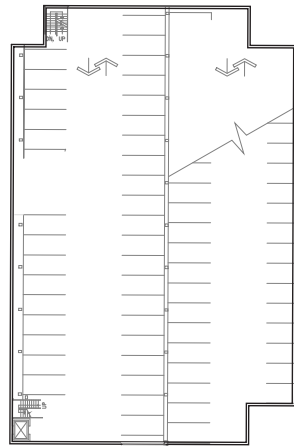




EAST PARKING STRUCTURE

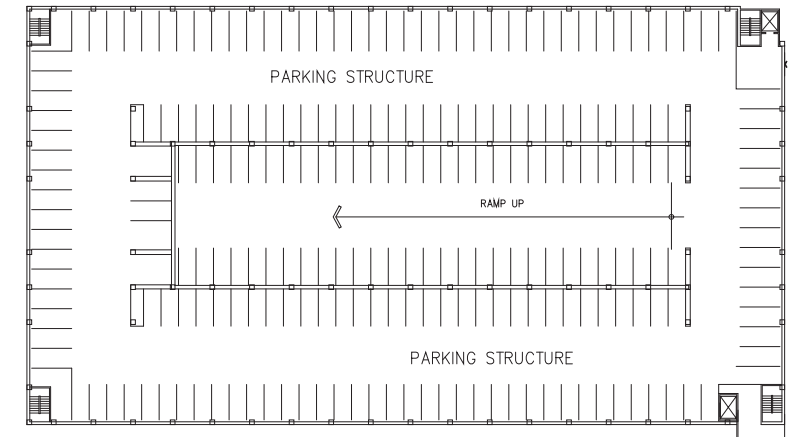

WEST PARKING STRUCTURE

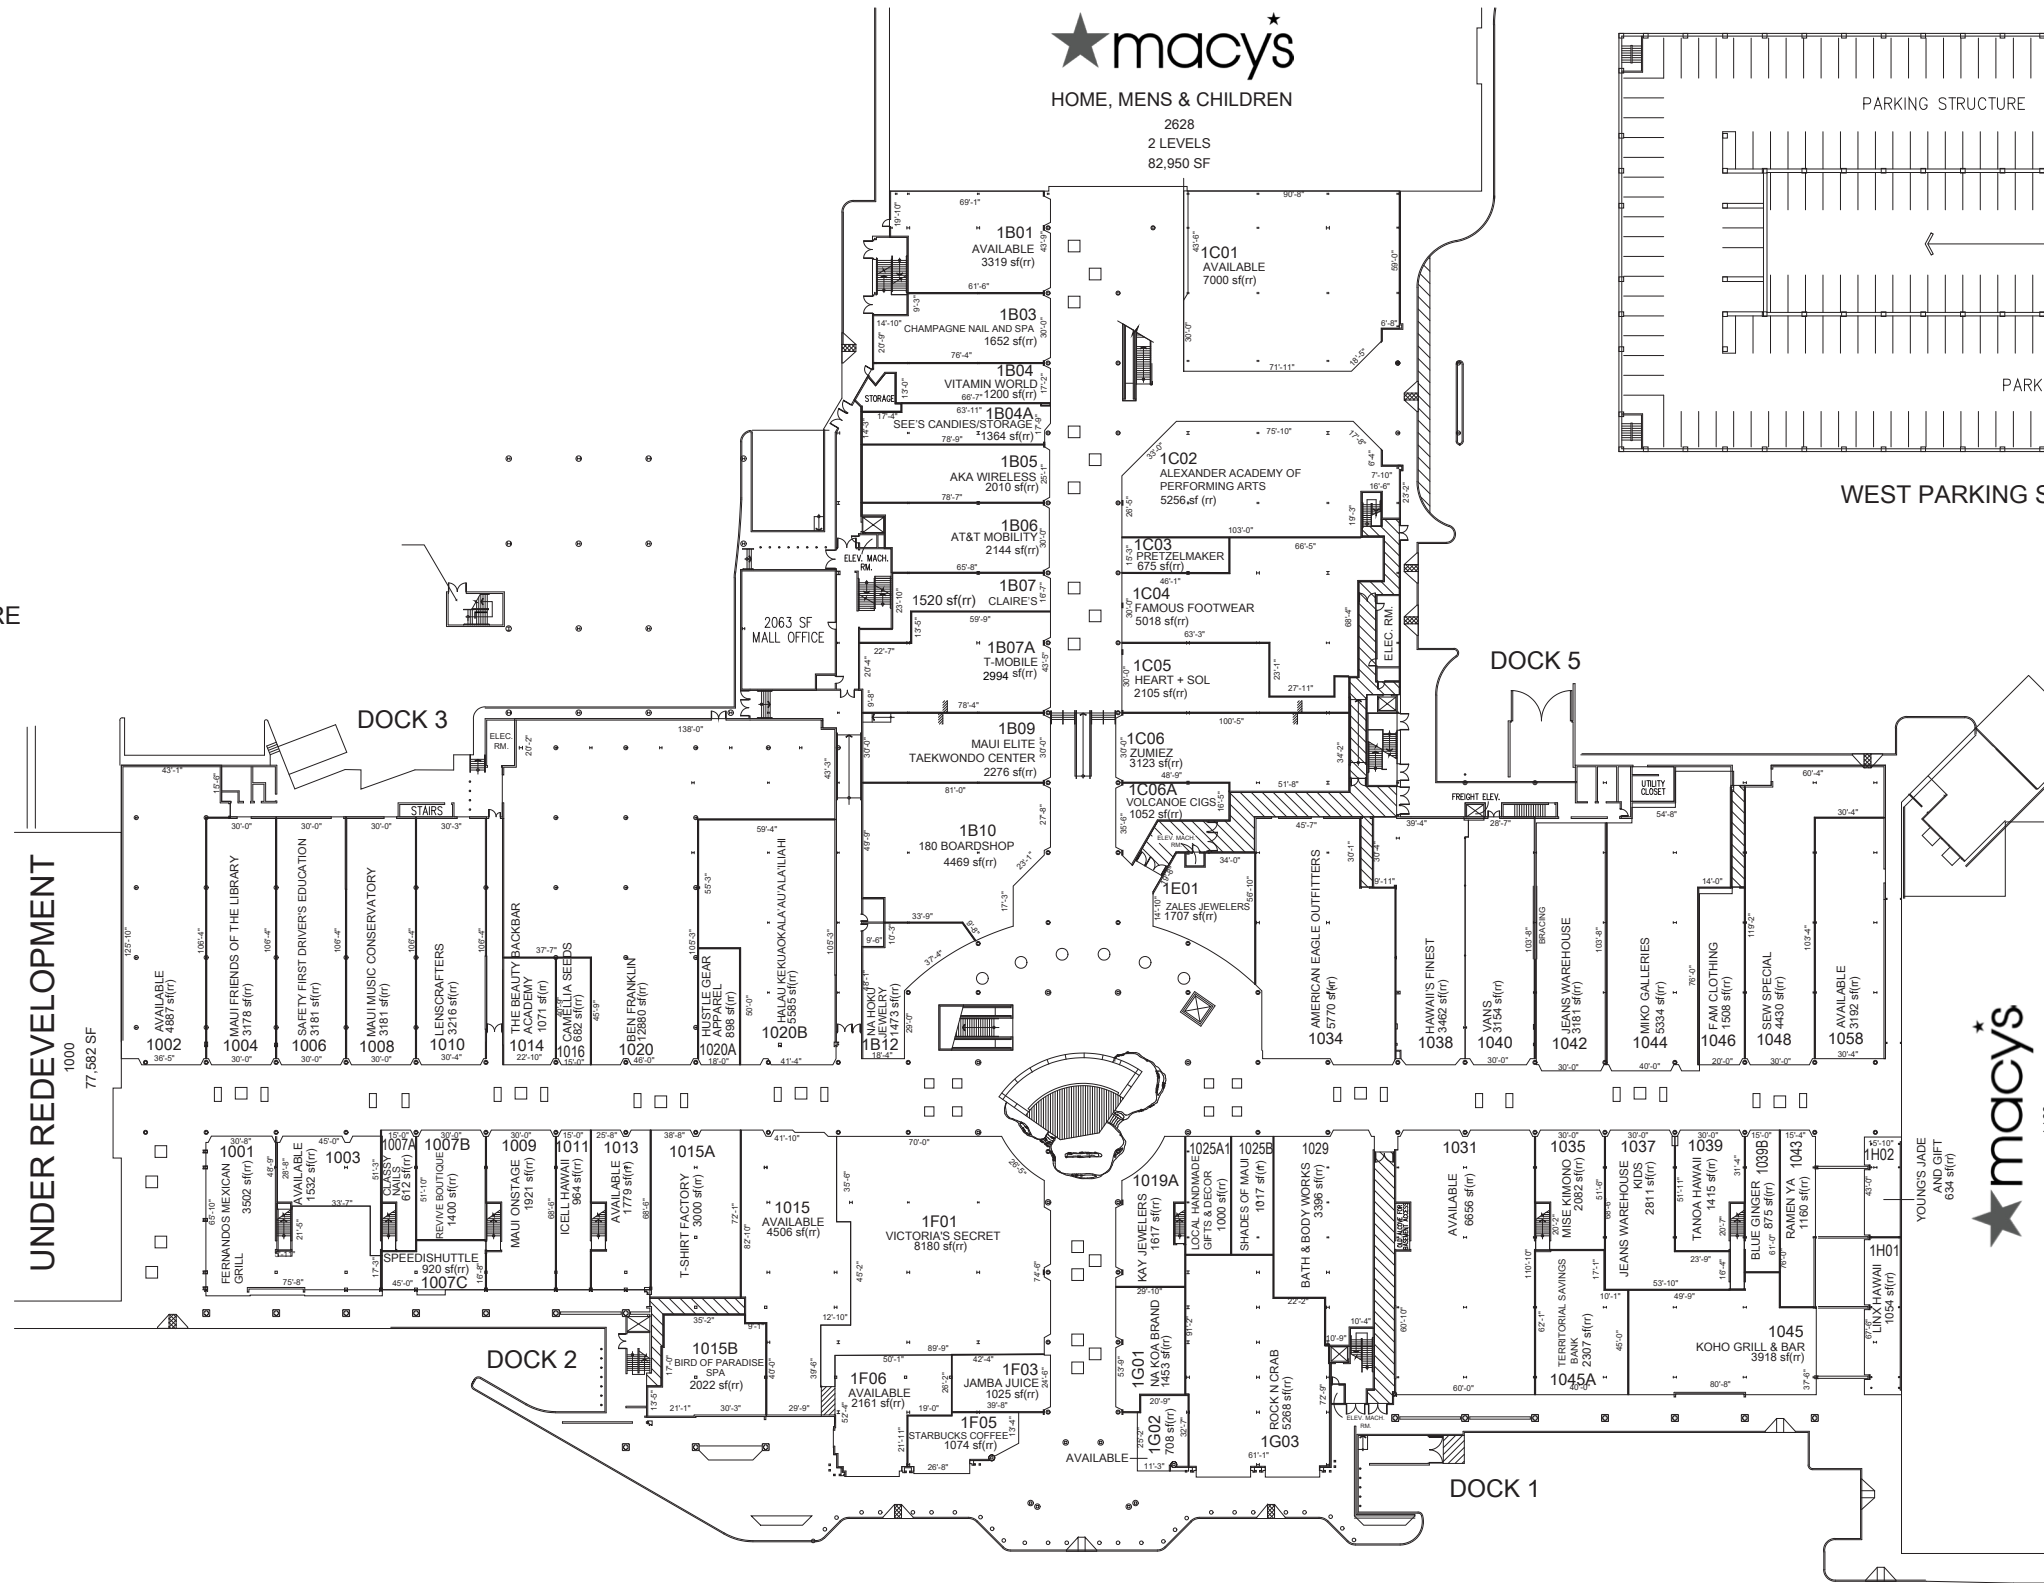


★ **macy's**  
HOME, MENS & CHILDREN  
2628  
2 LEVELS  
82,950 SF

UNDER REDEVELOPMENT  
1000  
77,582 SF

★ **macy's**  
1100  
80,020 SF

FIRST LEVEL LEASING PLAN

 

**PACIFIC  
RETAIL**




275 WEST KA'AHUMANU AVENUE, KAHULUI, HI 96732



LEASING PLAN  
10.13.2025 21126TMA  
**LS-01**




HOME, MENS & CHILDREN  
2628  
2 LEVELS  
82,950 SF

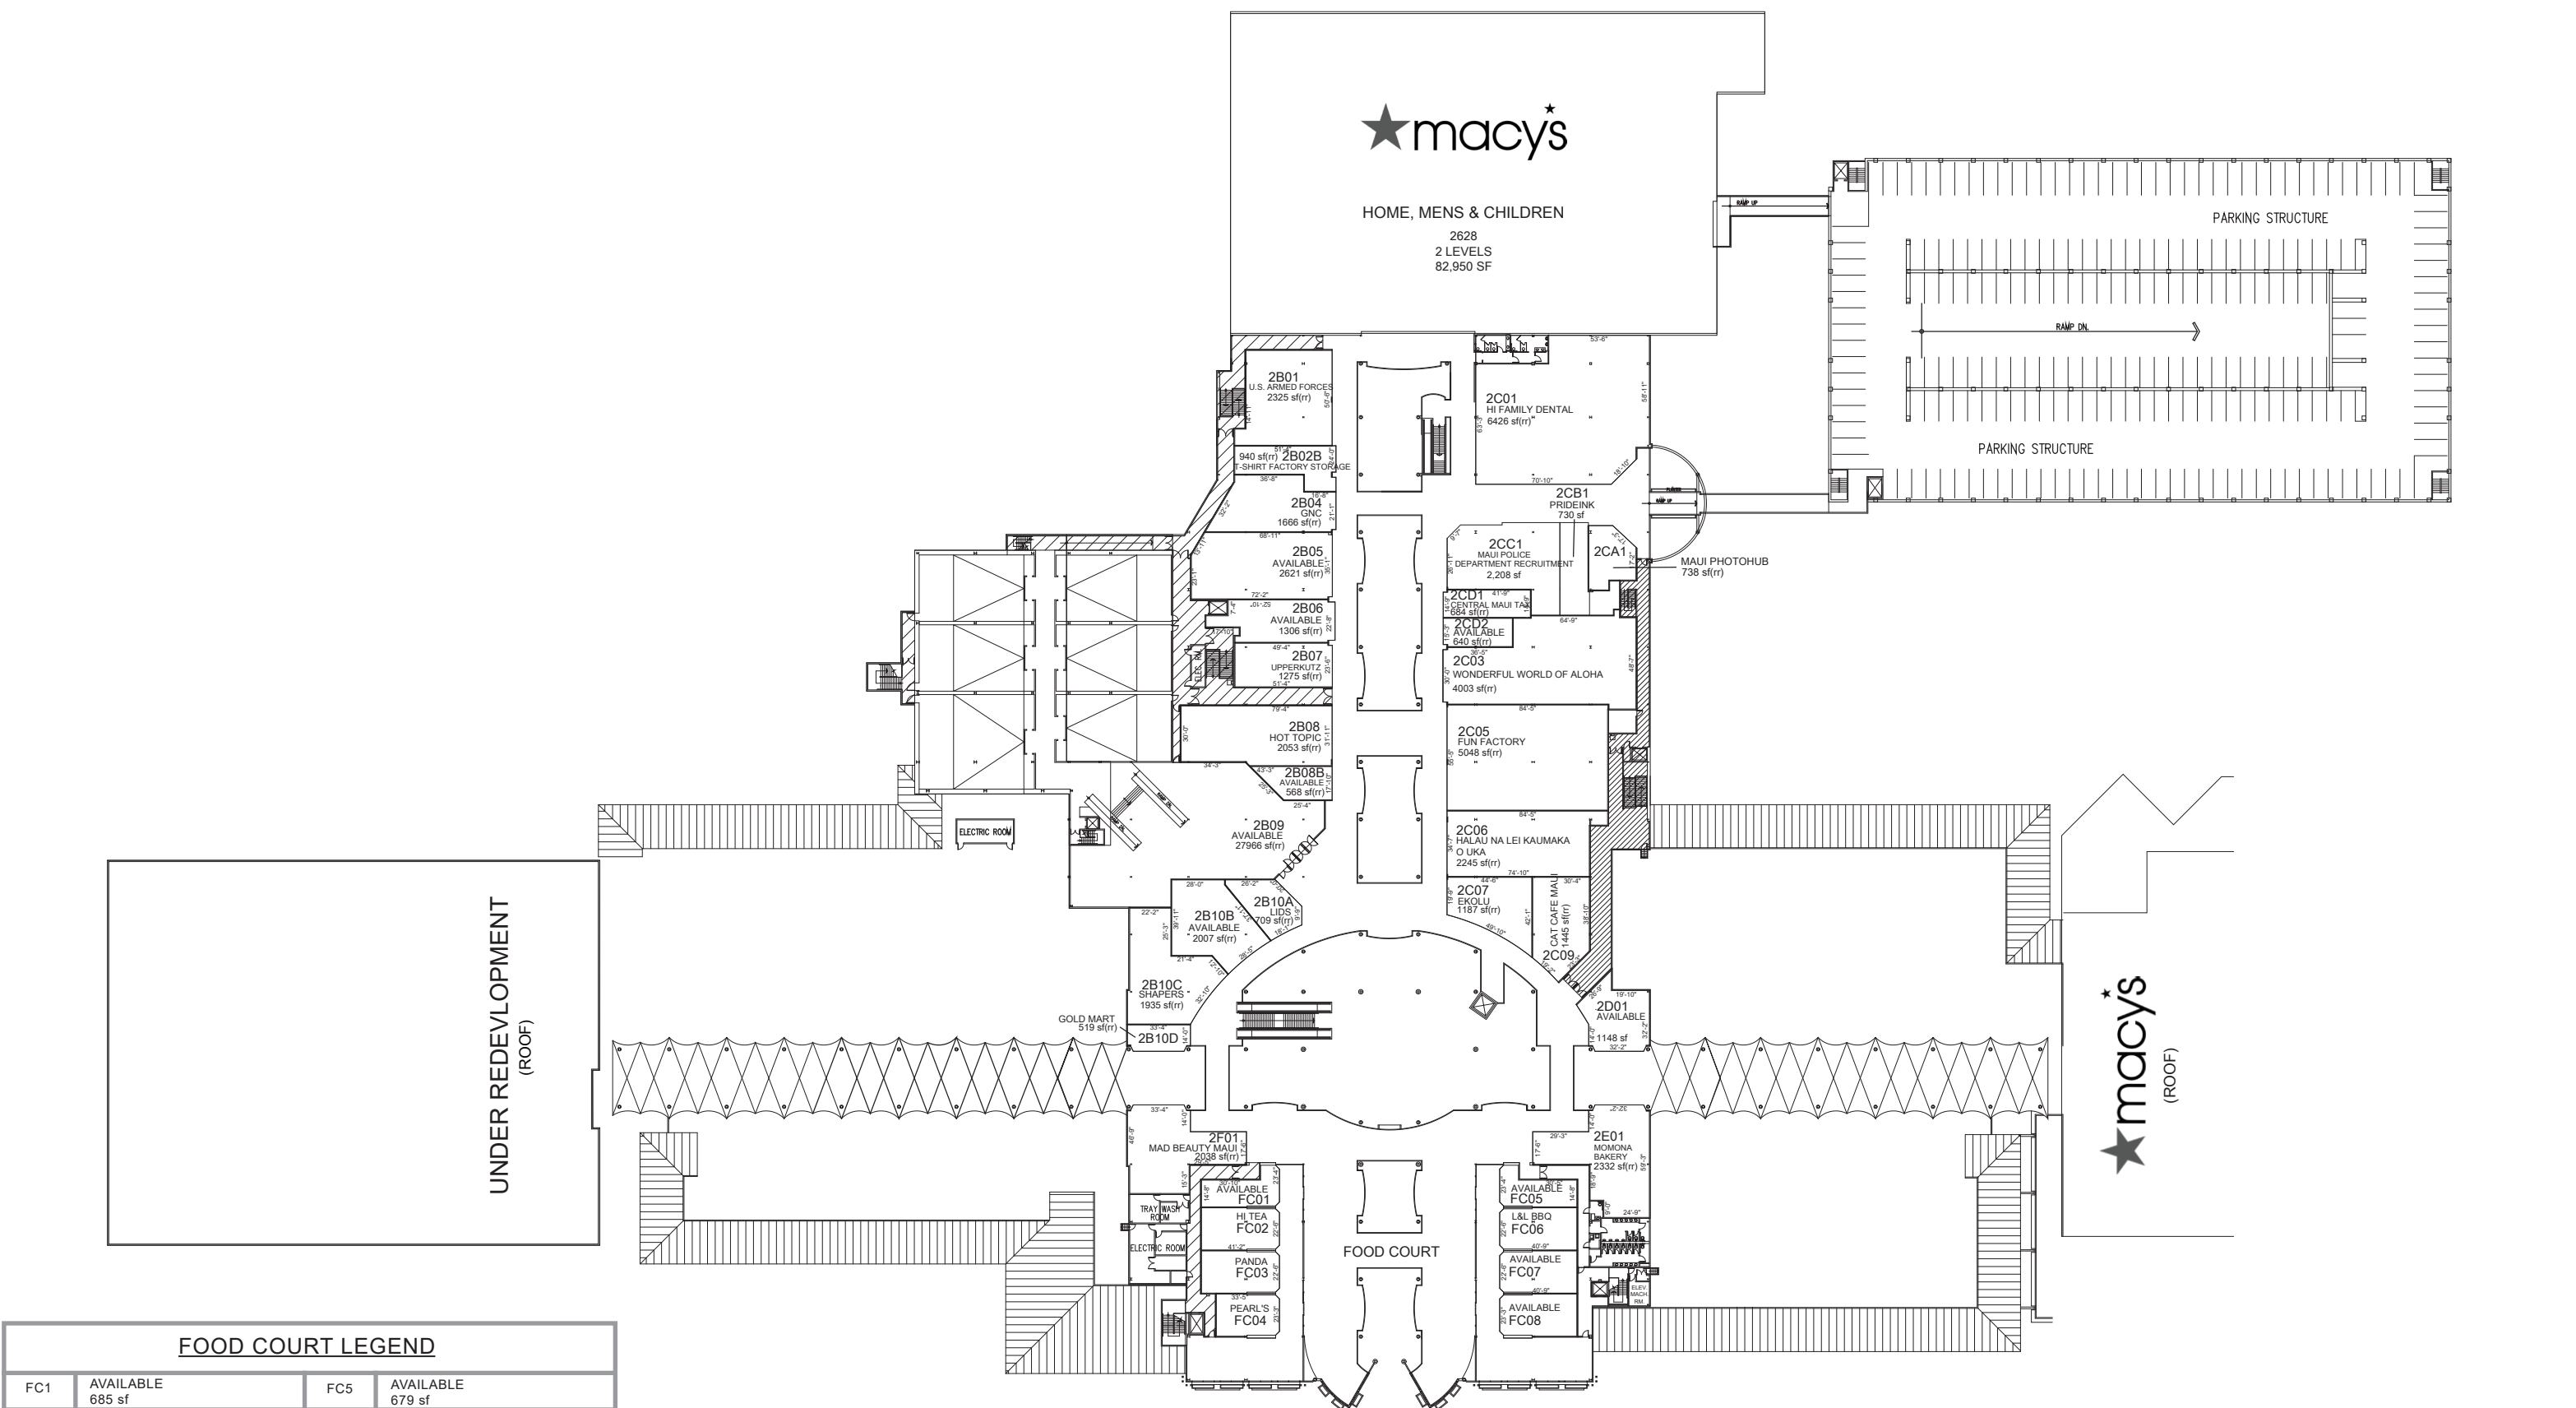

FOOD COURT LEGEND			
FC1	AVAILABLE 685 sf	FC5	AVAILABLE 679 sf
FC2	HI TEA 920 sf	FC6	L&L BBQ 910 sf
FC3	PANDA 922 sf	FC7	AVAILABLE 910 sf
FC4	PEARL'S 760 sf	FC8	AVAILABLE 927 sf

SECOND LEVEL LEASING PLAN

 

PACIFIC  
RETAIL





275 WEST KA'AHUMANU AVENUE, KAHULUI, HI 96732



LEASING PLAN  
10.13.2025 21126TMA

LS-02

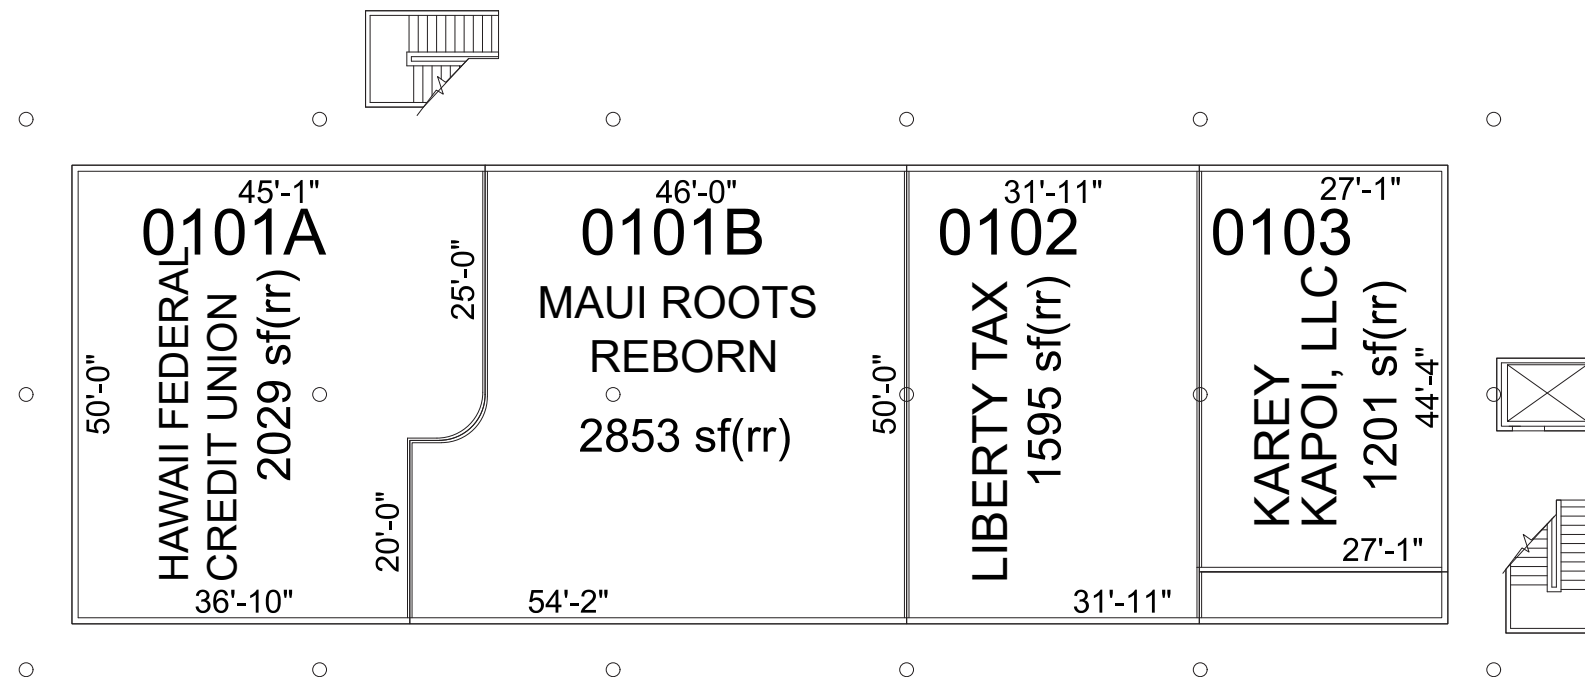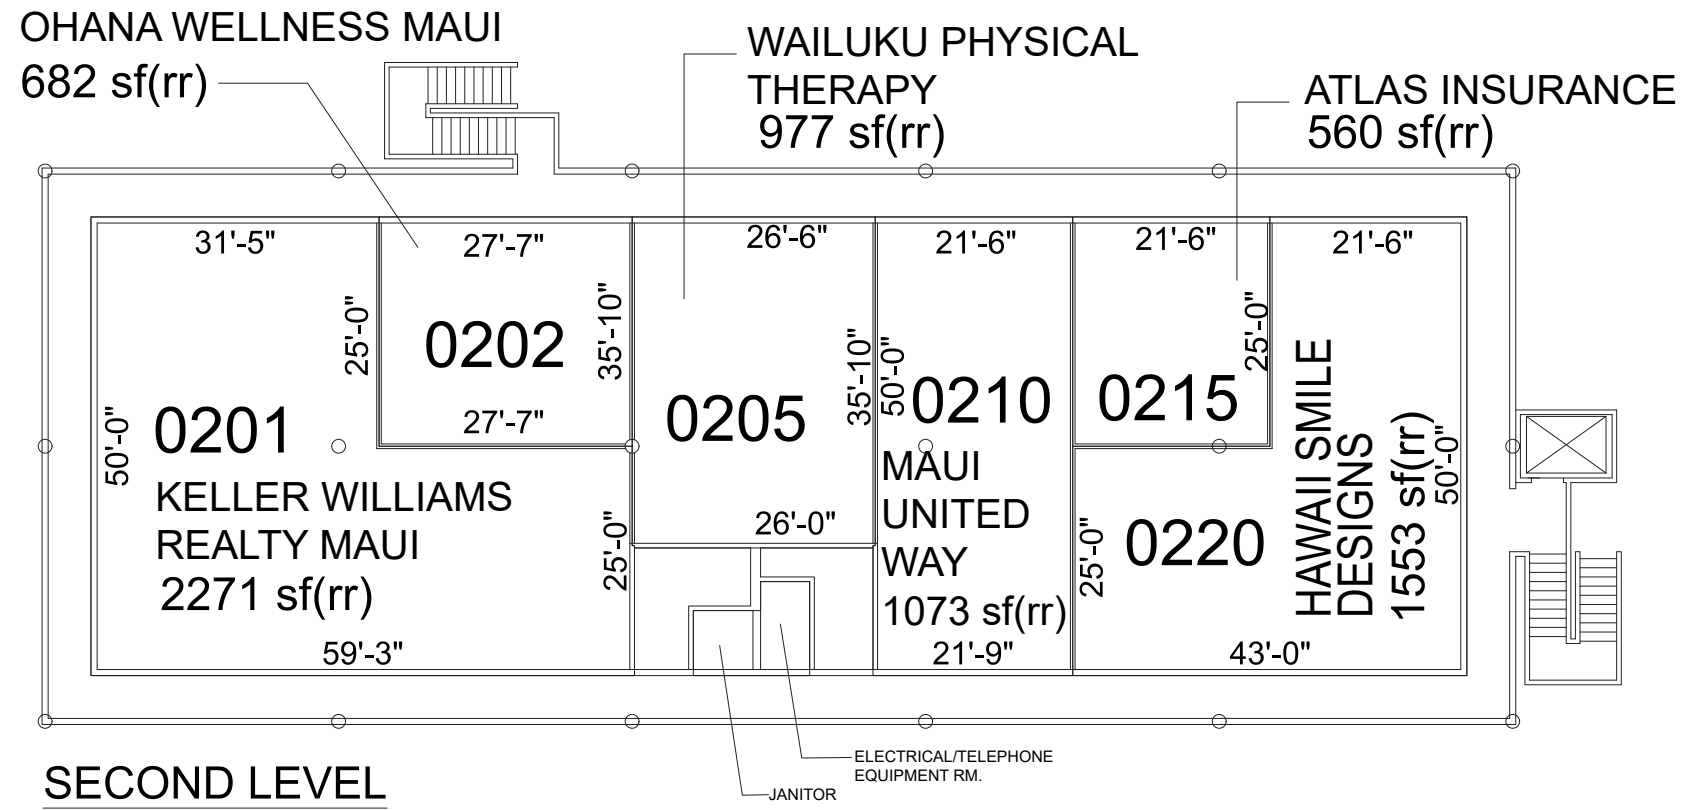

OFFICE BUILDINGS

SCALE:

