

EXISTING SITE PLAN

SCALE: 1" = 200'-0"



**PACIFIC  
RETAIL**



275 WEST KA'AHUMANU AVENUE, KAHULUI, HI 96732


LEASING REPRESENTATIVE:




SITE PLAN

02.28.2024 21126TMA

**LS-00**

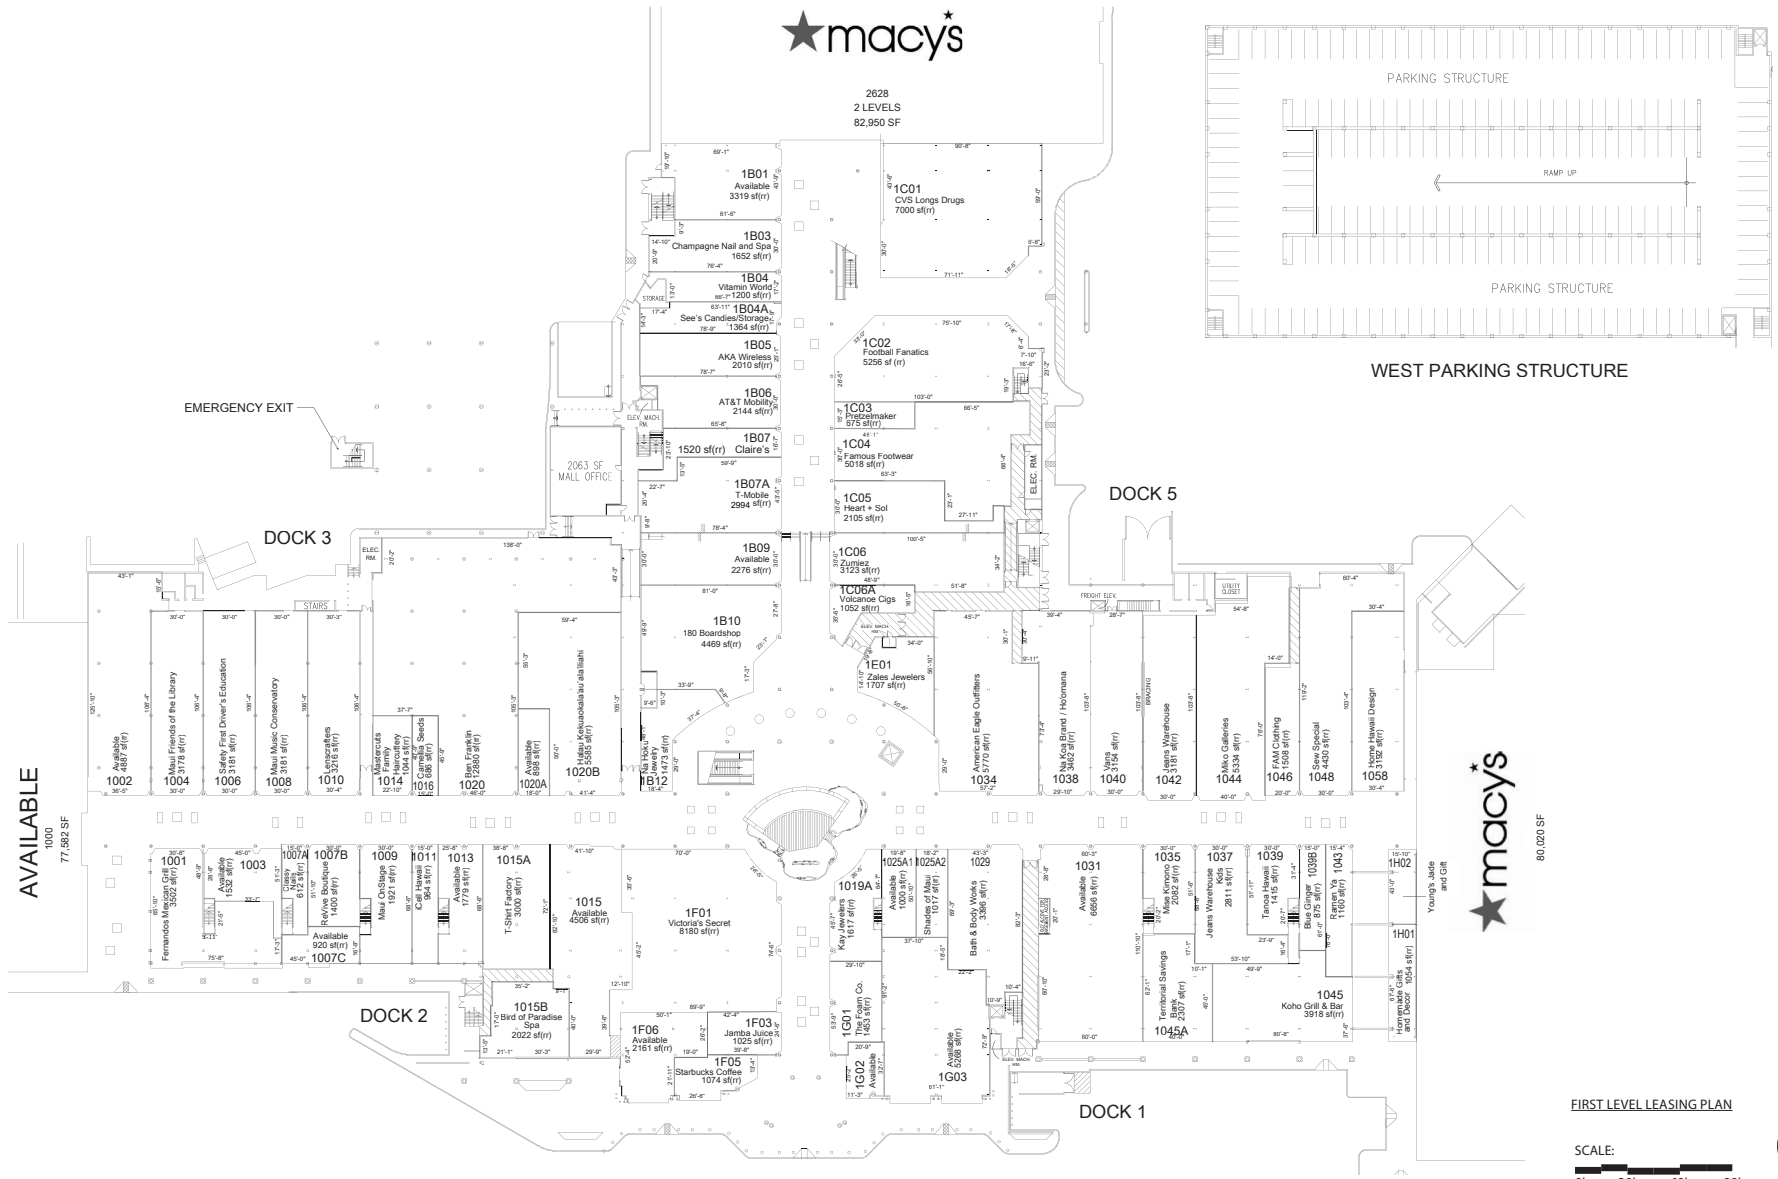

FIRST LEVEL LEASING PLAN

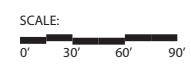

**PACIFIC  
RETAIL**



275 WEST KA'AHUMANU AVENUE, KAHULUI, HI 96732

LEASING REPRESENTATIVE:




LEASING PLAN  
02.28.2024 21126TMA

**LS-01**



HOME, MENS & CHILDREN  
2628  
2 LEVELS  
82,950 SF

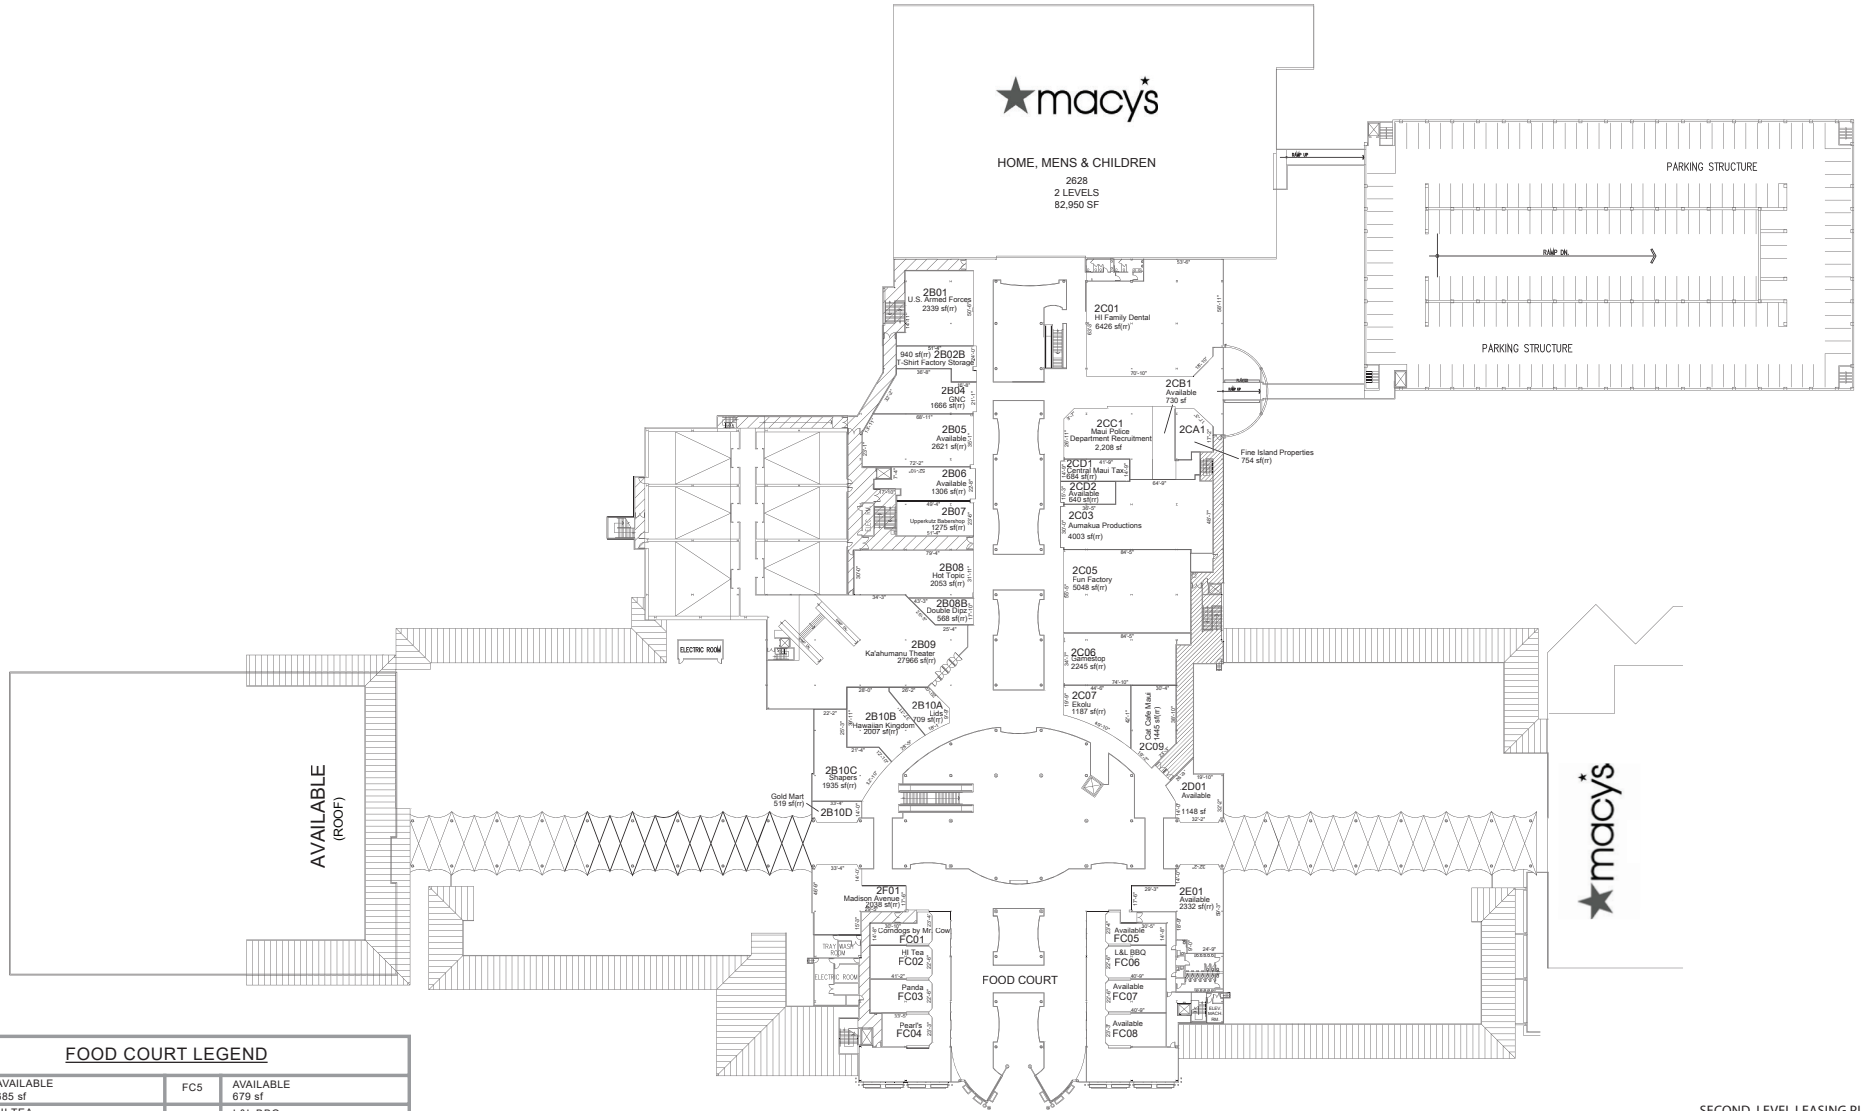


**FOOD COURT LEGEND**

FC1	AVAILABLE 685 sf	FC5	AVAILABLE 679 sf
FC2	HI TEA 920 sf	FC6	L&L BBQ 910 sf
FC3	PANDA 922 sf	FC7	AVAILABLE 910 sf
FC4	PEARL'S 760 sf	FC8	BADUA'S 927 sf

SECOND LEVEL LEASING PLAN

SCALE:

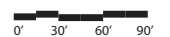

**PACIFIC  
RETAIL**






275 WEST KA'AHUMANU AVENUE, KAHULUI, HI 96732

LEASING REPRESENTATIVE:



LEASING PLAN  
02.28.2024 21126TMA

**LS-02**

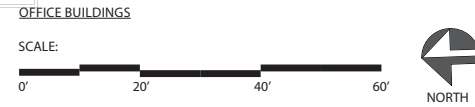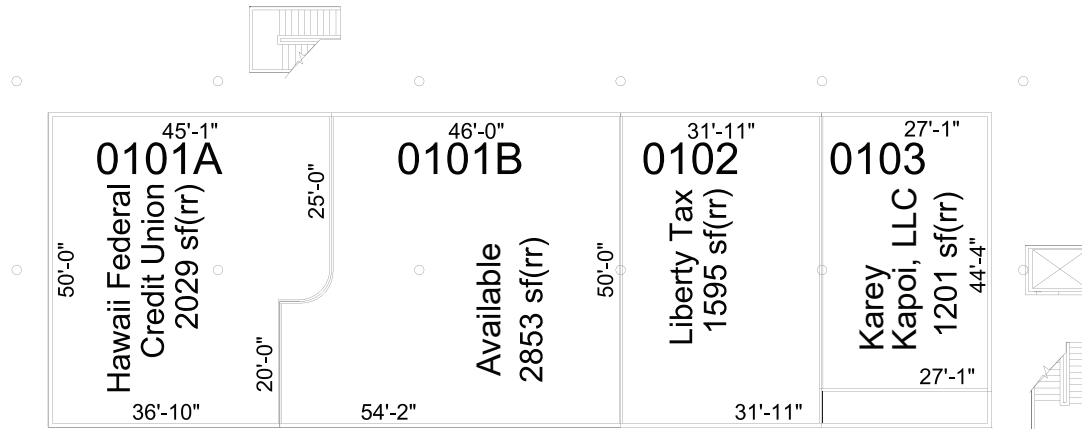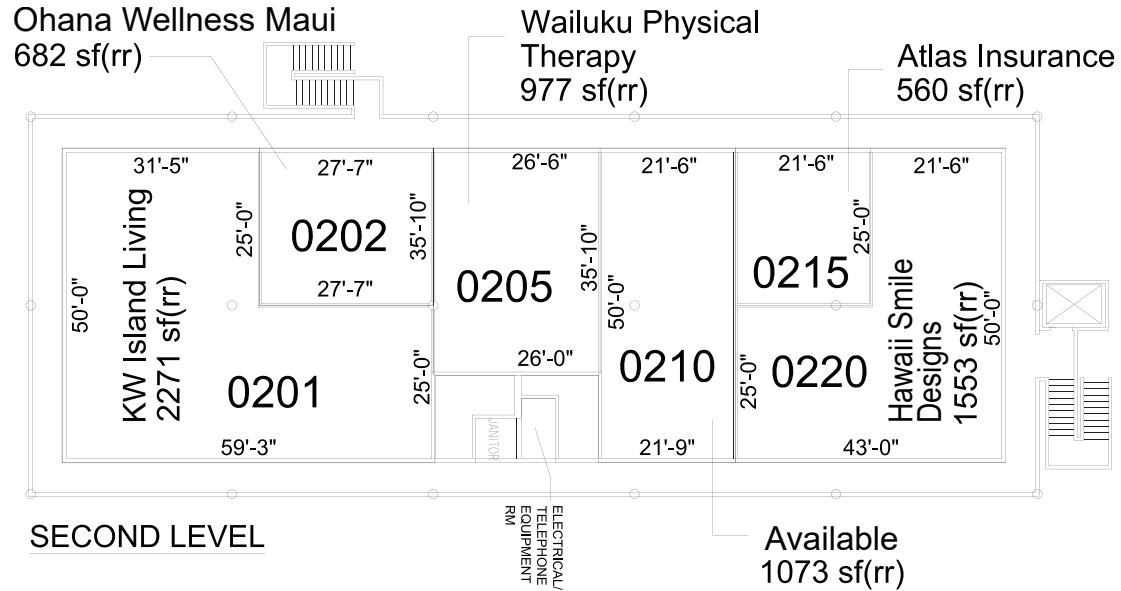

**PACIFIC  
RETAIL**

QUEEN  
KA'AHUMANU  
CENTER  
275 WEST KA'AHUMANU AVENUE, KAHULUI, HI 96732

LEASING REPRESENTATIVE:



LEASING PLAN  
02.28.2024 21126TMA  
**LS-02**